


SI

TNZ_(AF)_ADAPT 2


A	GLOBINA ZMRZALI
B1	PERFORIRANA KANALIZACIJSKA CEV
B2	ODTOČNA KANALIZACIJSKA CEV
C	PREDIZOLIRANA CEV (DN25 - CE_P 2x32/140 Q ali DN32 - 2x40x3,7 - 2x32x3,5/175)
D	NIVO TAL
E	UTRJENA PODLAGA
F	KOVINSKI TEMELJ
G	SIFON
HP	TOPLOTNA ČRPALKA
SET_VIV	PROTIZAMRZOVALNI VENTIL (OPCIJSKO)
W1	IZSTOP
W2	VSTOP

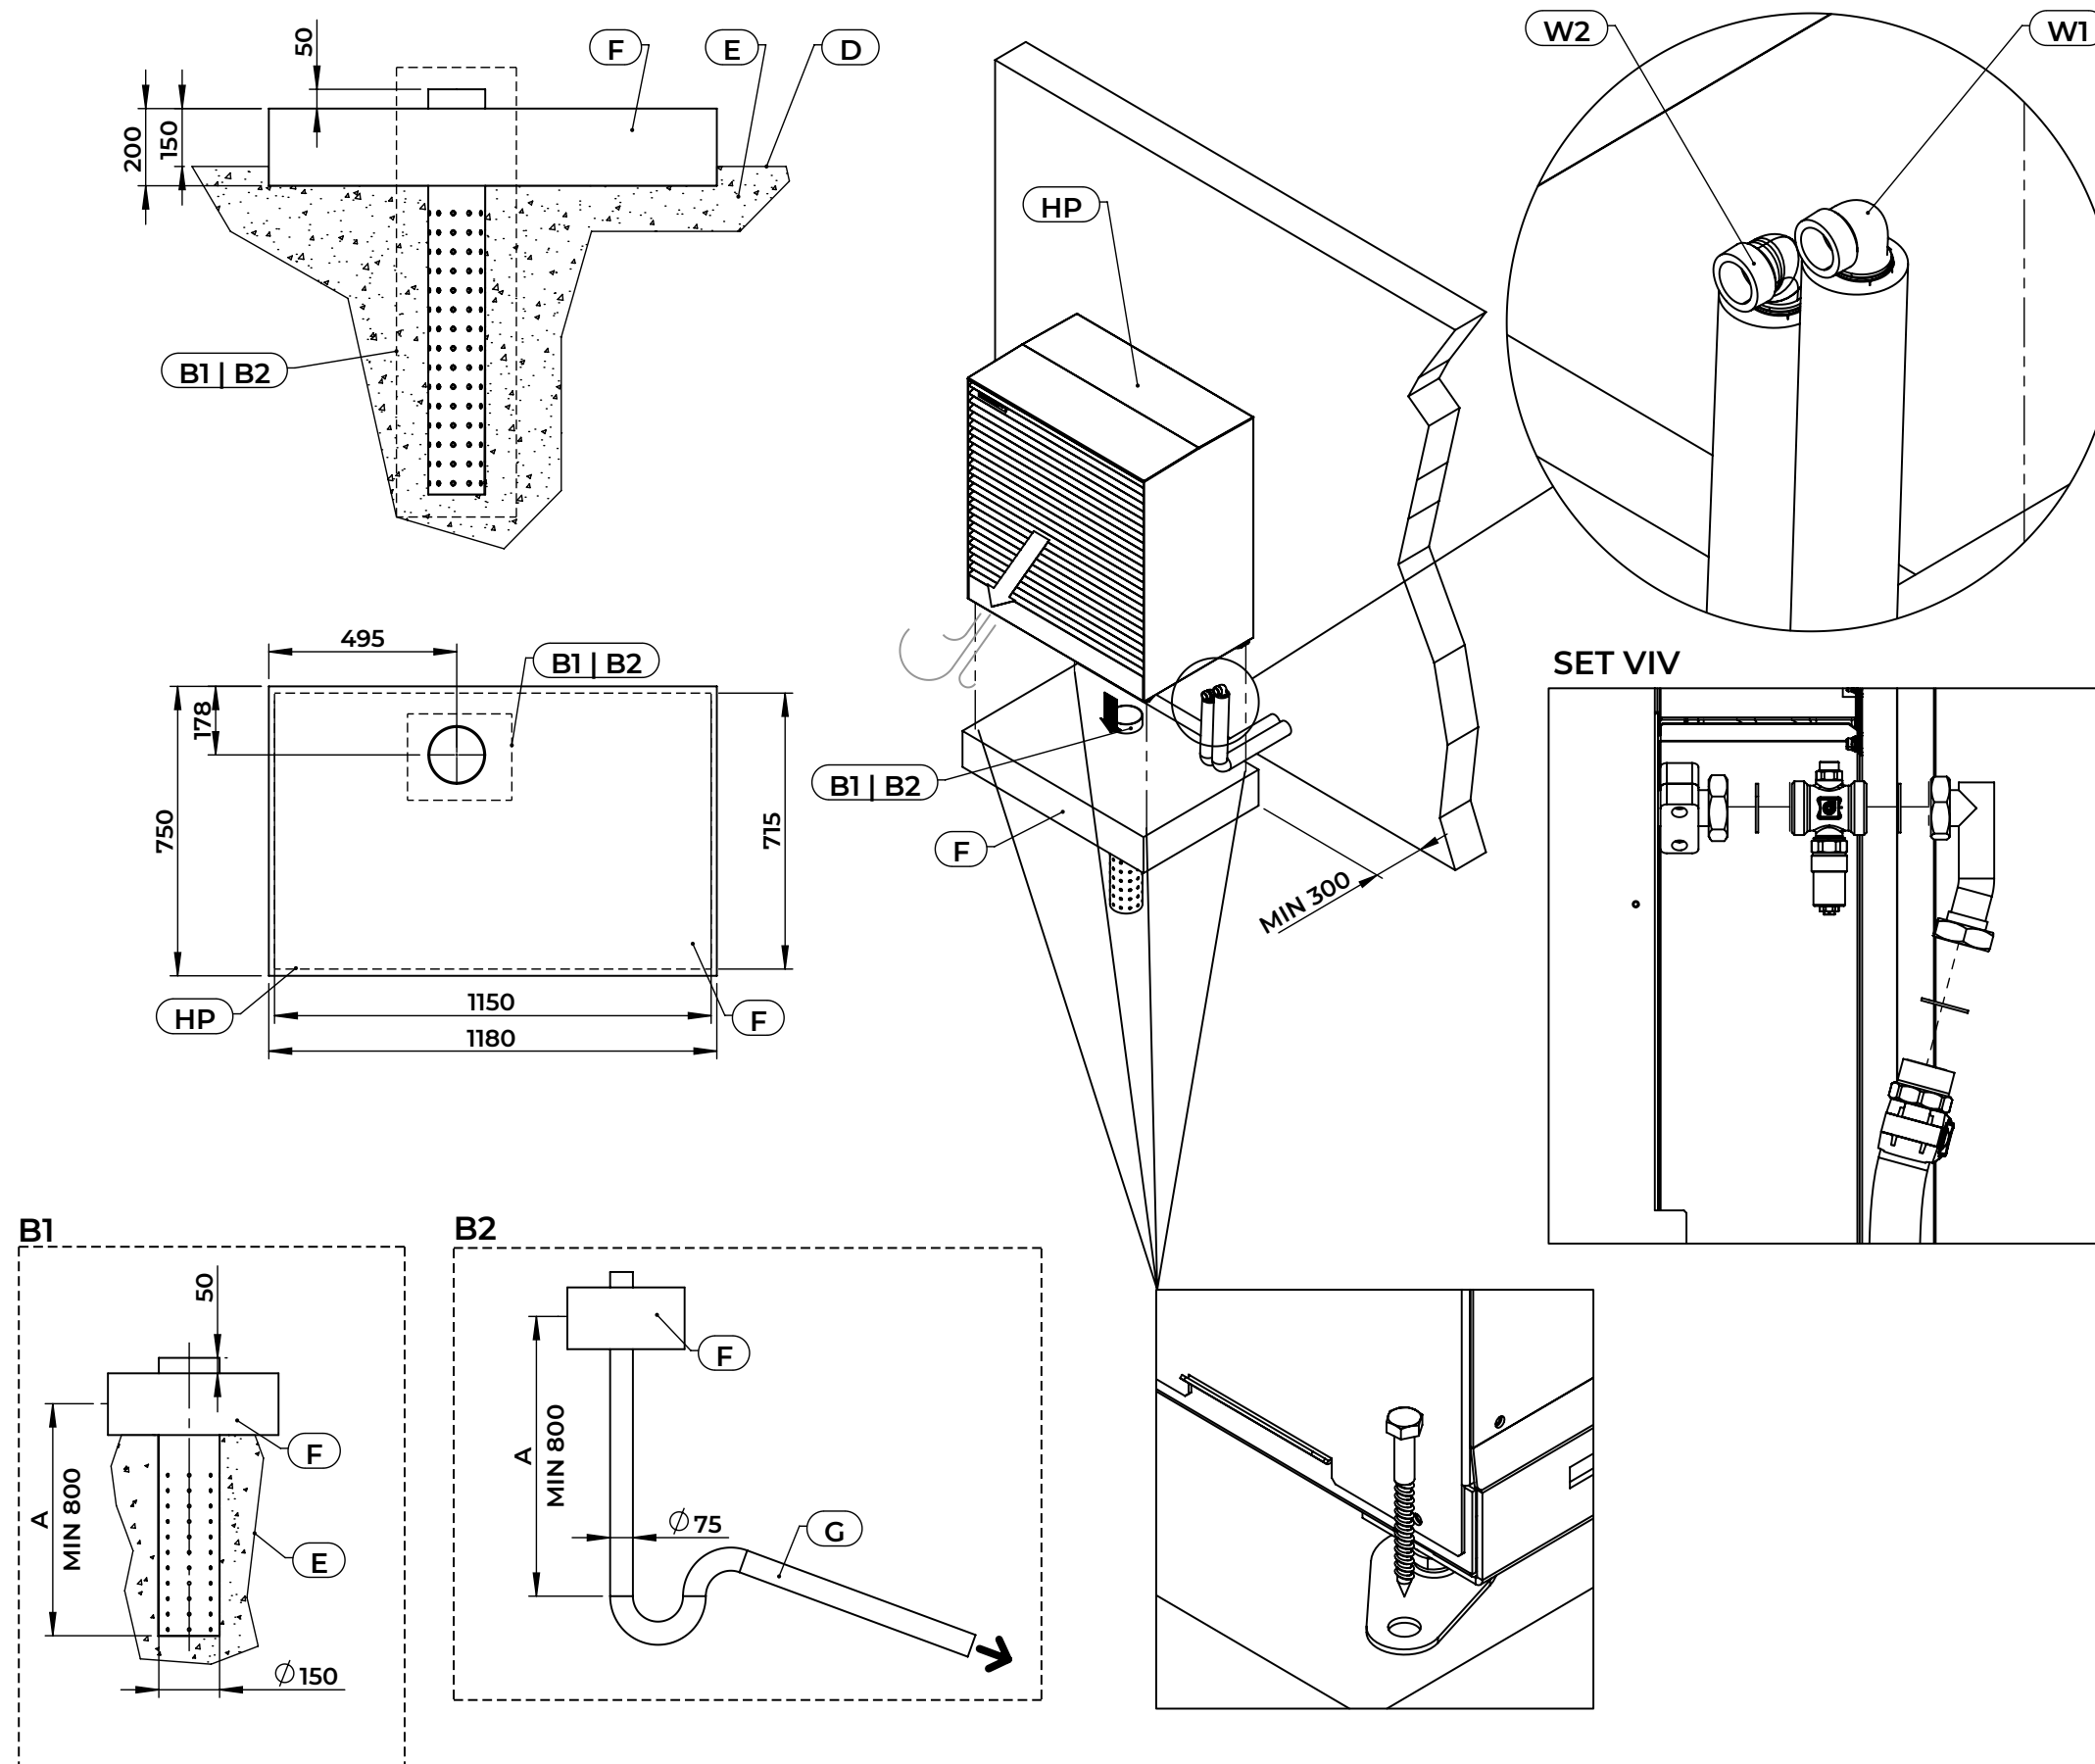

Preverite tesnost.
Izolirajte cevi in priključke s parozaporno izolacijo - 19 mm.


17-26-21-220267-00| 05.2026

A	FROST DEPTH
B1	PERFORATED DRAIN PIPE
B2	DRAIN OUTFLOW PIPE
C	PRE-INSULATED PIPE DN25 - CE_P 2X32/140 Q OR PRE-INSULATED PIPE DN32 - 2X40X3,7 - 2X32X3,5/175
D	FLOOR LEVEL
E	COMPACTED GROUND
F	REINFORCED CONCRETE FOUNDATION
G	TRAP
HP	HEAT PUMP
SET_VIV	ANTI-FREEZE VALVE (OPTIONAL)
W1	OUTLET
W2	INLET

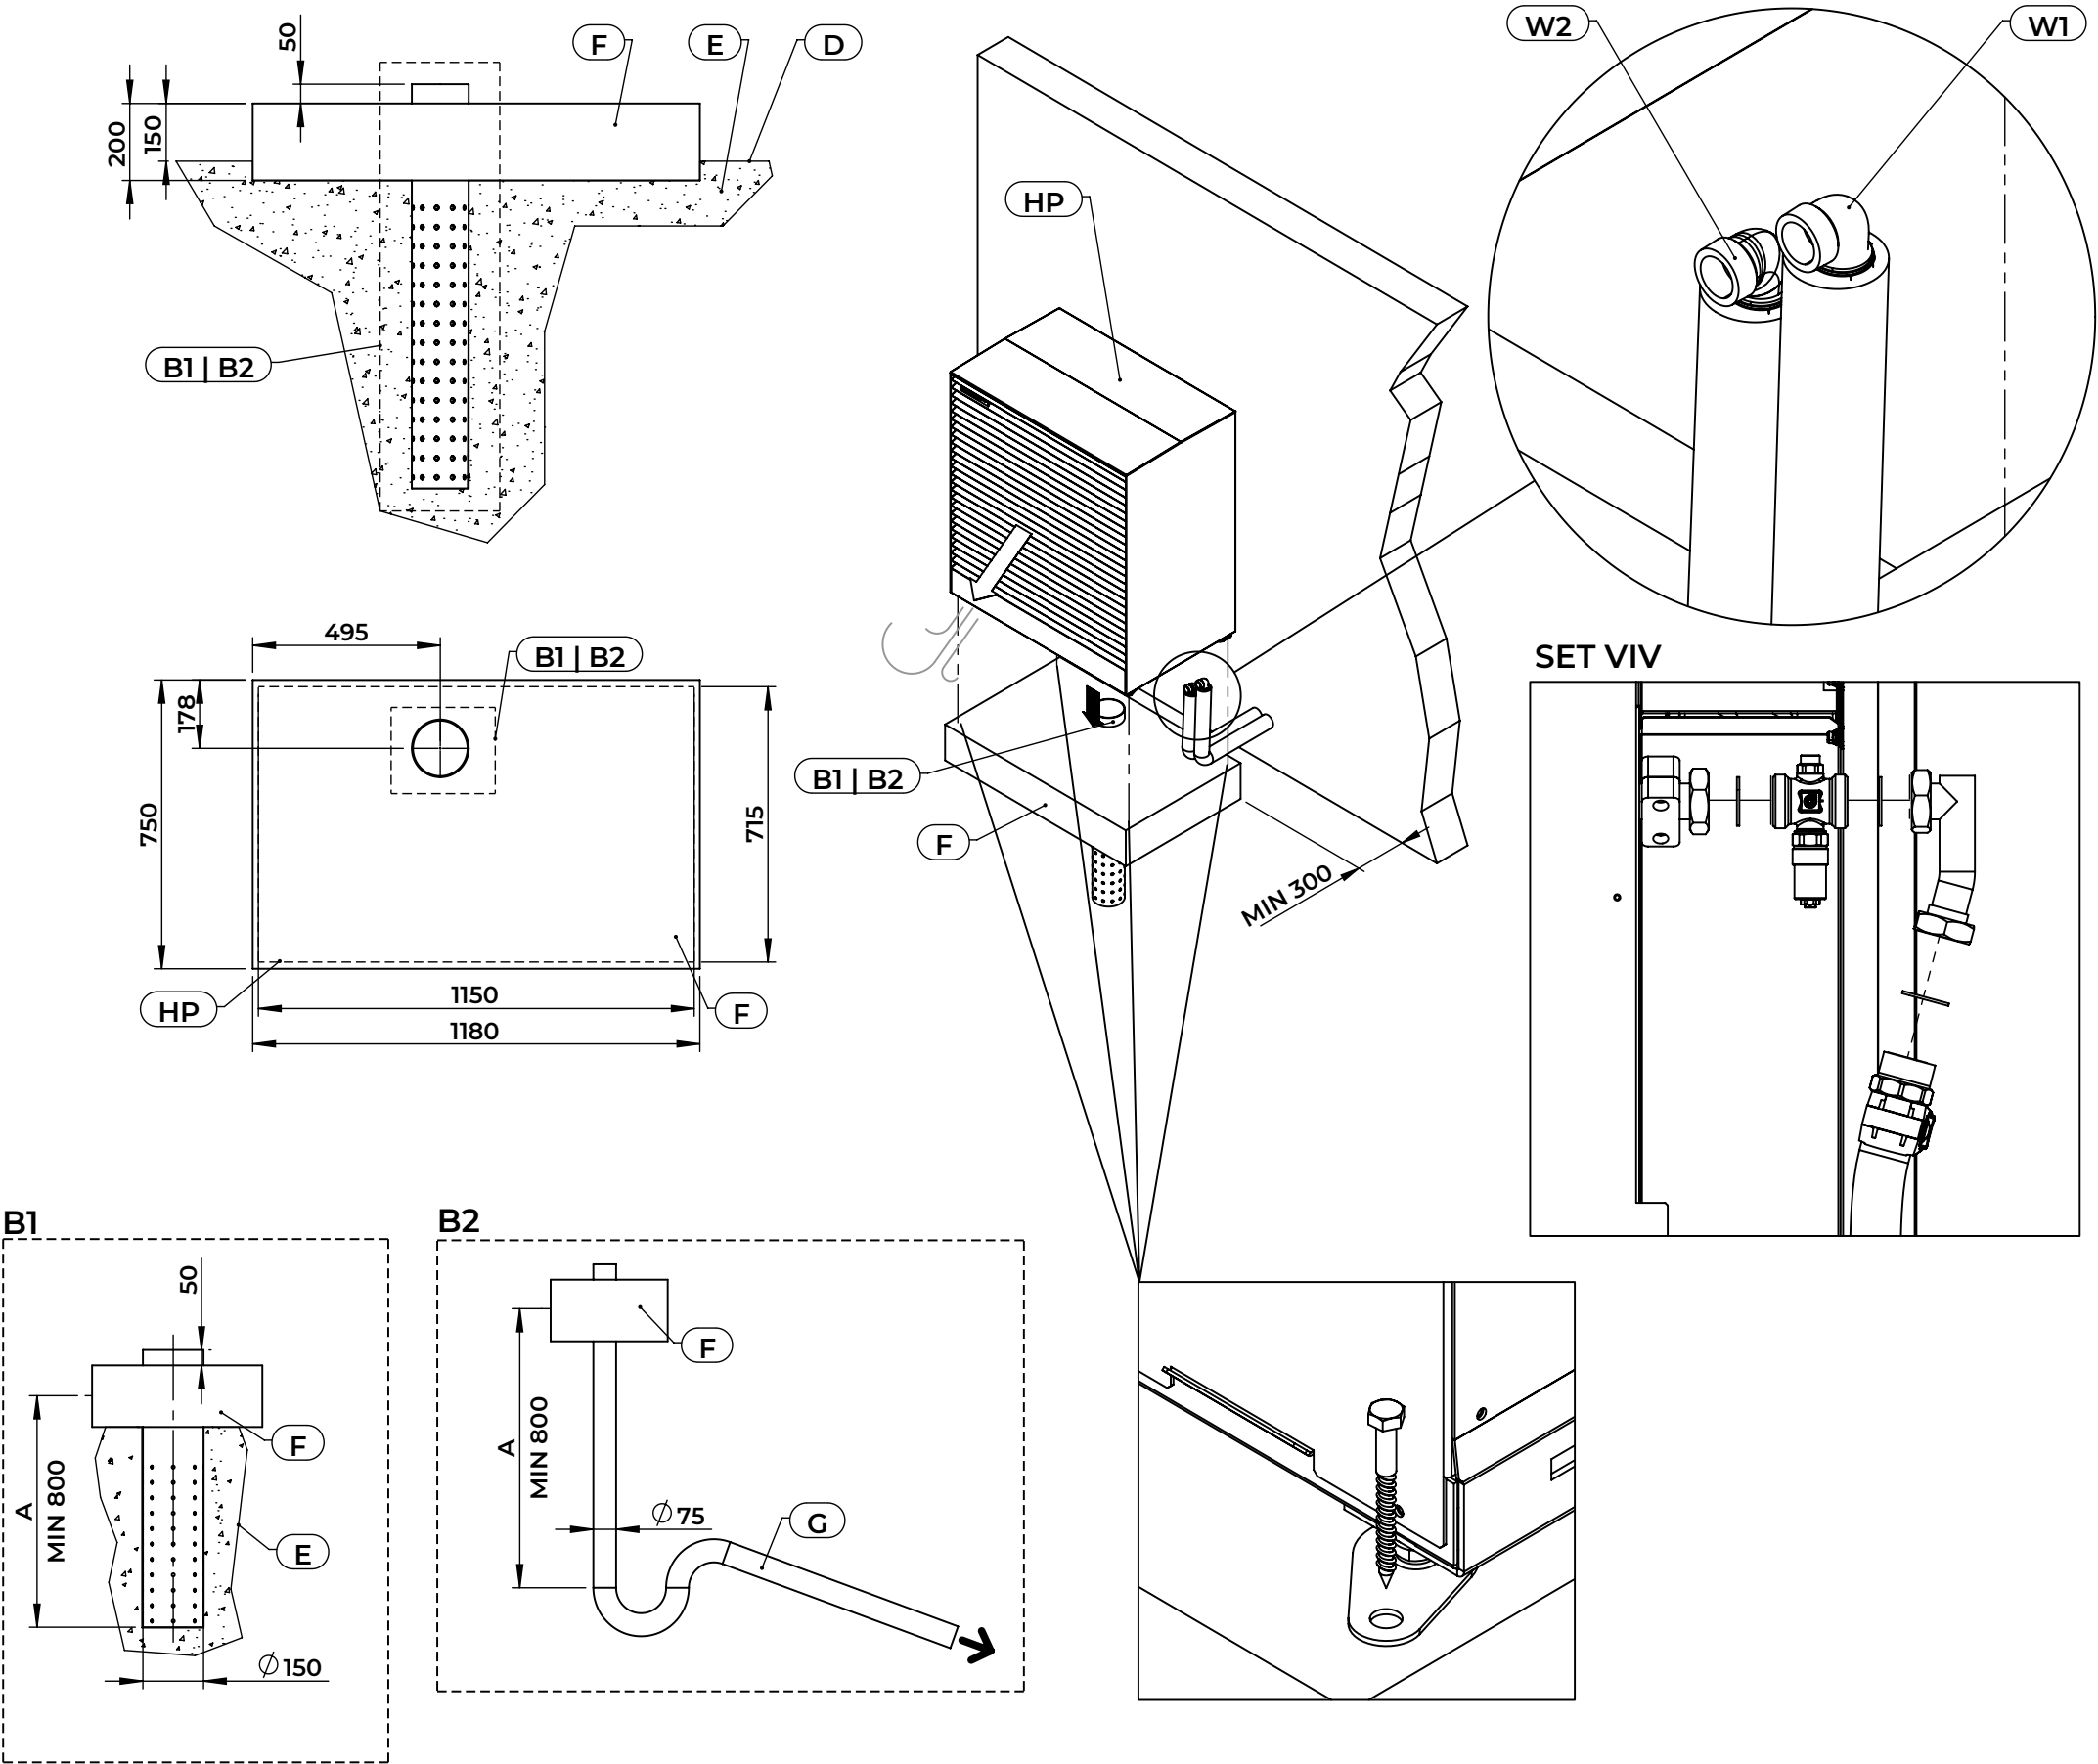

Preverite tesnost.
Izolirajte cevi in priključke s parozaporno izolacijo - 19 mm.

A	FROSTTIEFE
B1	GELOCHTES ABLAUFROHR
B2	ABLAUFLEITUNG
C	VORISOLIERTES ROHR DN25: CE_P 2X32/140 Q ODER VORISOLIERTES DN32-ROHR 2X40X3,7 - 2X32X3,5/175
D	GELÄNDEOBERKANTE
E	VERDICTETER BODEN
F	STAHLBETONFUNDAMENT
G	SIPHON
HP	WÄRMEPUMPE
SET_VIV	FROSTSCHUTZVENTIL (OPTIONAL)
W1	AUSLASS
W2	EINLASS

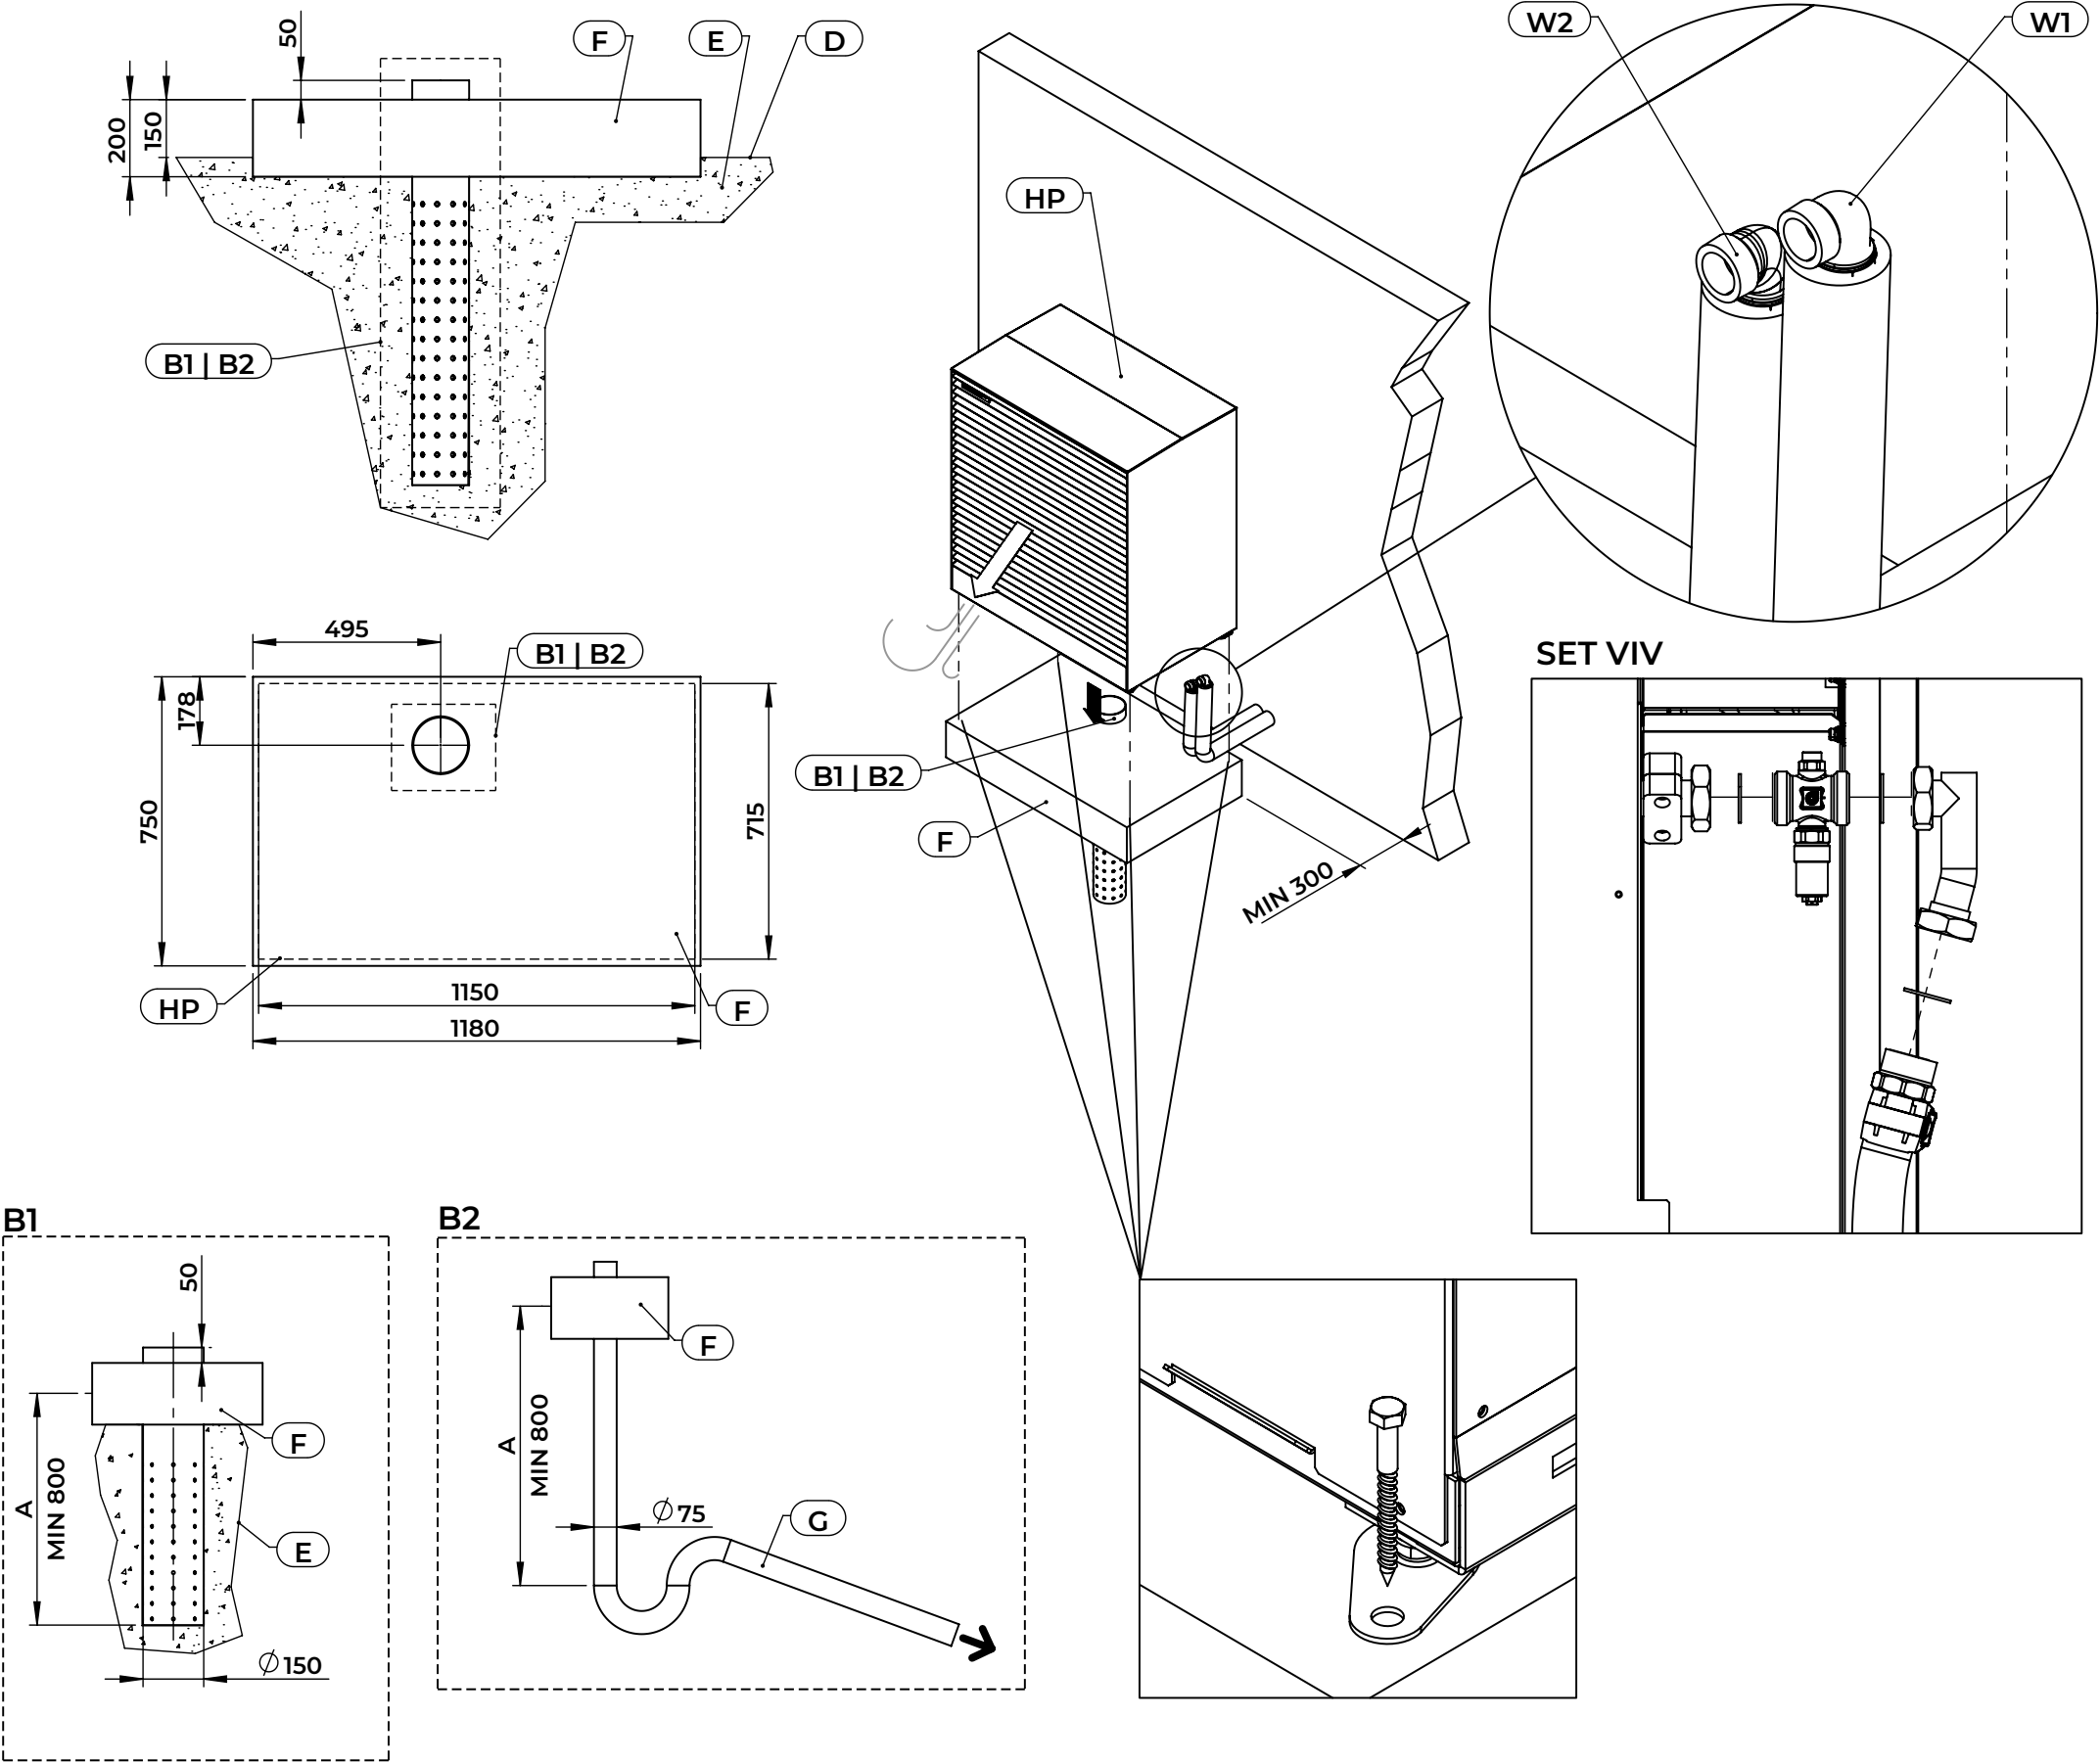

Preverite tesnost.
Izolirajte cevi in priključke s parozaporno izolacijo - 19 mm.