


Hydraulic scheme 2

Scheme 2: Sealed system with pump per boiler and low loss header.

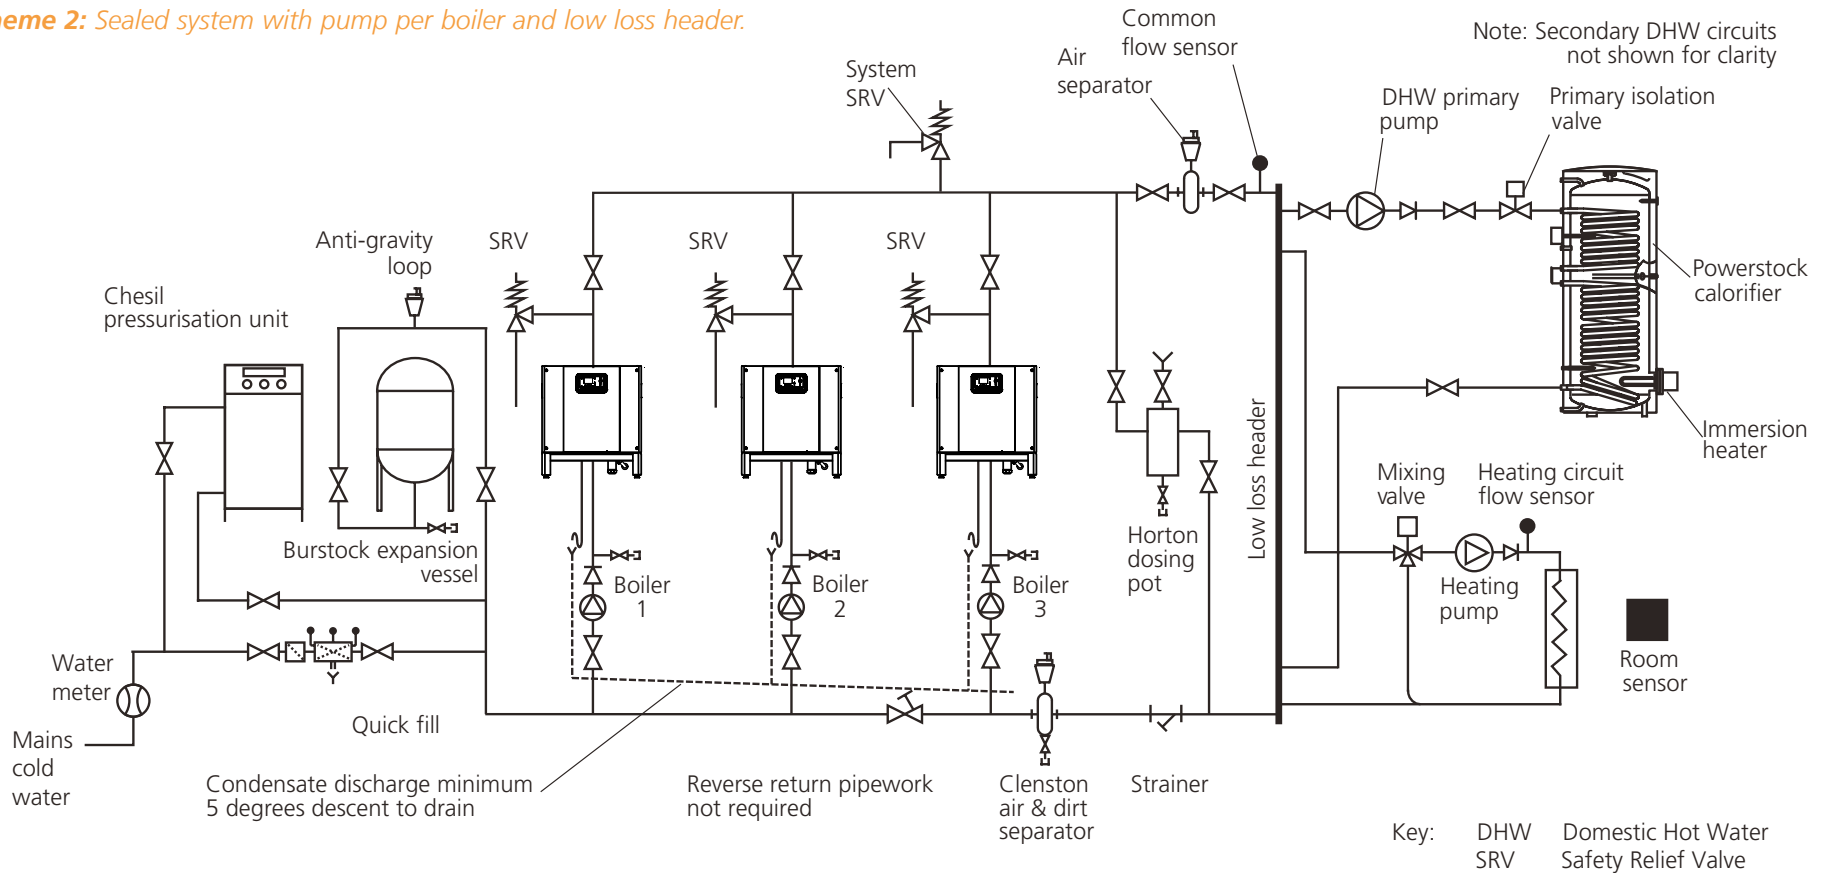

Note: These schematics have been provided for reference only.

