


Wessex ModuMax mk3 - Hydraulic scheme 4

Scheme 4: Sealed single pipe system with independent direct-fired dorchester DHW system

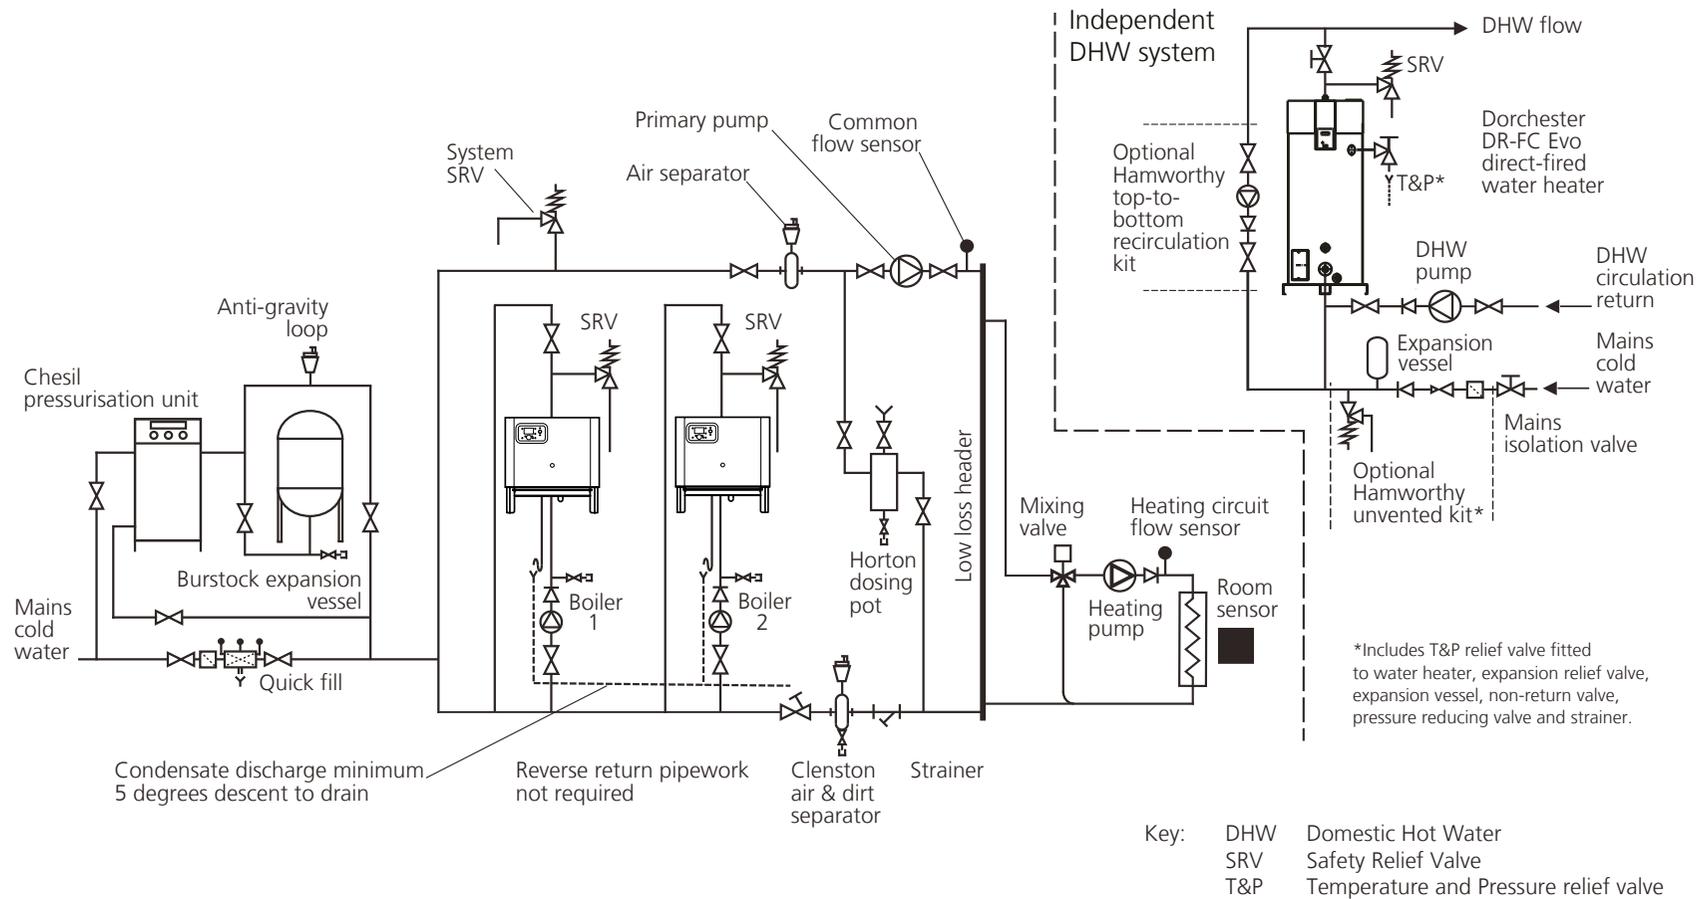

Note: These schematics have been provided for reference only.

