

DE

TPZ_(AF) ADAPT 2 S




17-26-21-220266-00 | 05.2026

ADAPT 2

EN


TPZ_(AF) ADAPT 2 S

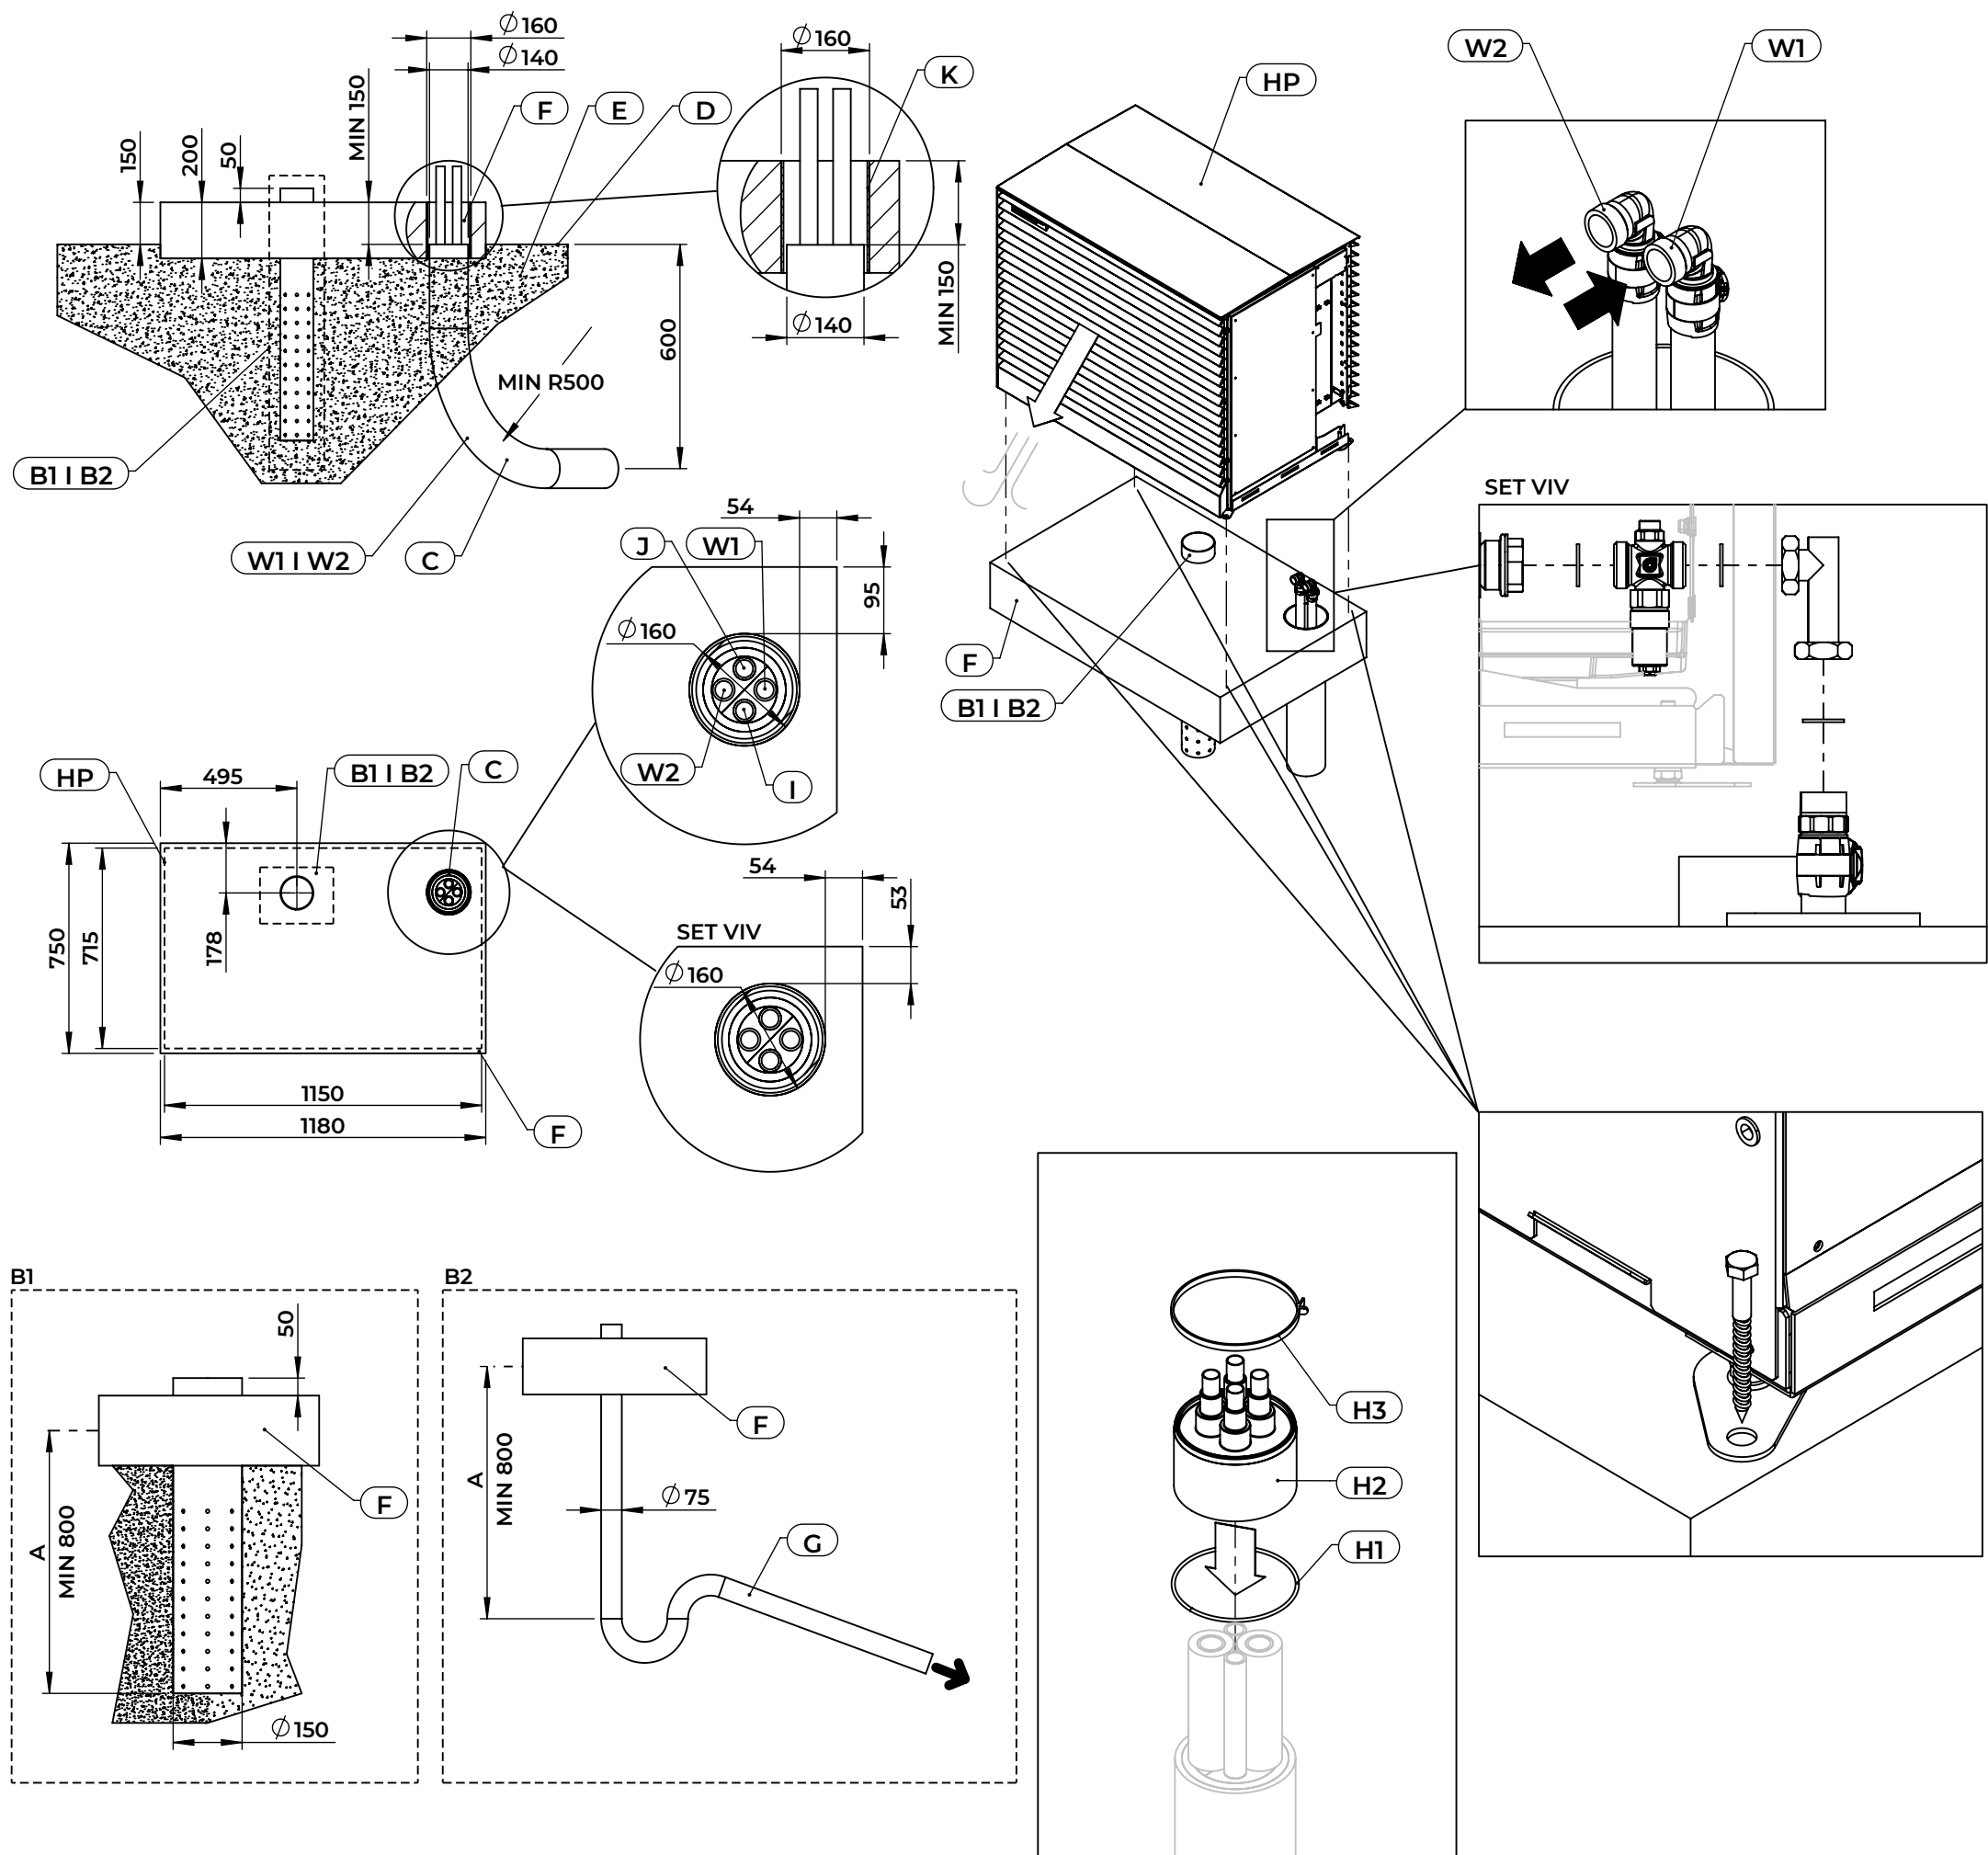

A	FROST DEPTH
B1	PERFORATED DRAIN PIPE
B2	DRAIN OUTFLOW PIPE
C	PRE-INSULATED PIPE DN25 - CE_P 2X32/140 Q
D	FLOOR LEVEL
E	COMPACTED GROUND
F	REINFORCED CONCRETE FOUNDATION
G	TRAP
H1	O-RING SEAL (PART OF ZK_P140 Q FOR CE_P 2X32/140 Q PIPE)
H2	PIPE COVER (PART OF ZK_P140 Q FOR CE_P 2X32/140 Q PIPE)
H3	CLAMP (PART OF ZK_P140 Q FOR CE_P 2X32/140 Q PIPE)
HP	HEAT PUMP
I	PROTECTIVE CONDUIT FOR COMMUNICATION CABLE
J	PROTECTIVE CONDUIT FOR POWER CABLE
K	SEWER PIPE
SET_VIV	ANTI-FREEZE VALVE (OPTIONAL)
W1	OUTLET
W2	INLET



Check for tightness.
Insulate pipes and connections with 19 mm thick
vapor barrier insulation.
Install the pipe cover (H1, H2, H3) and seal it to
prevent the ingress of water or gas.

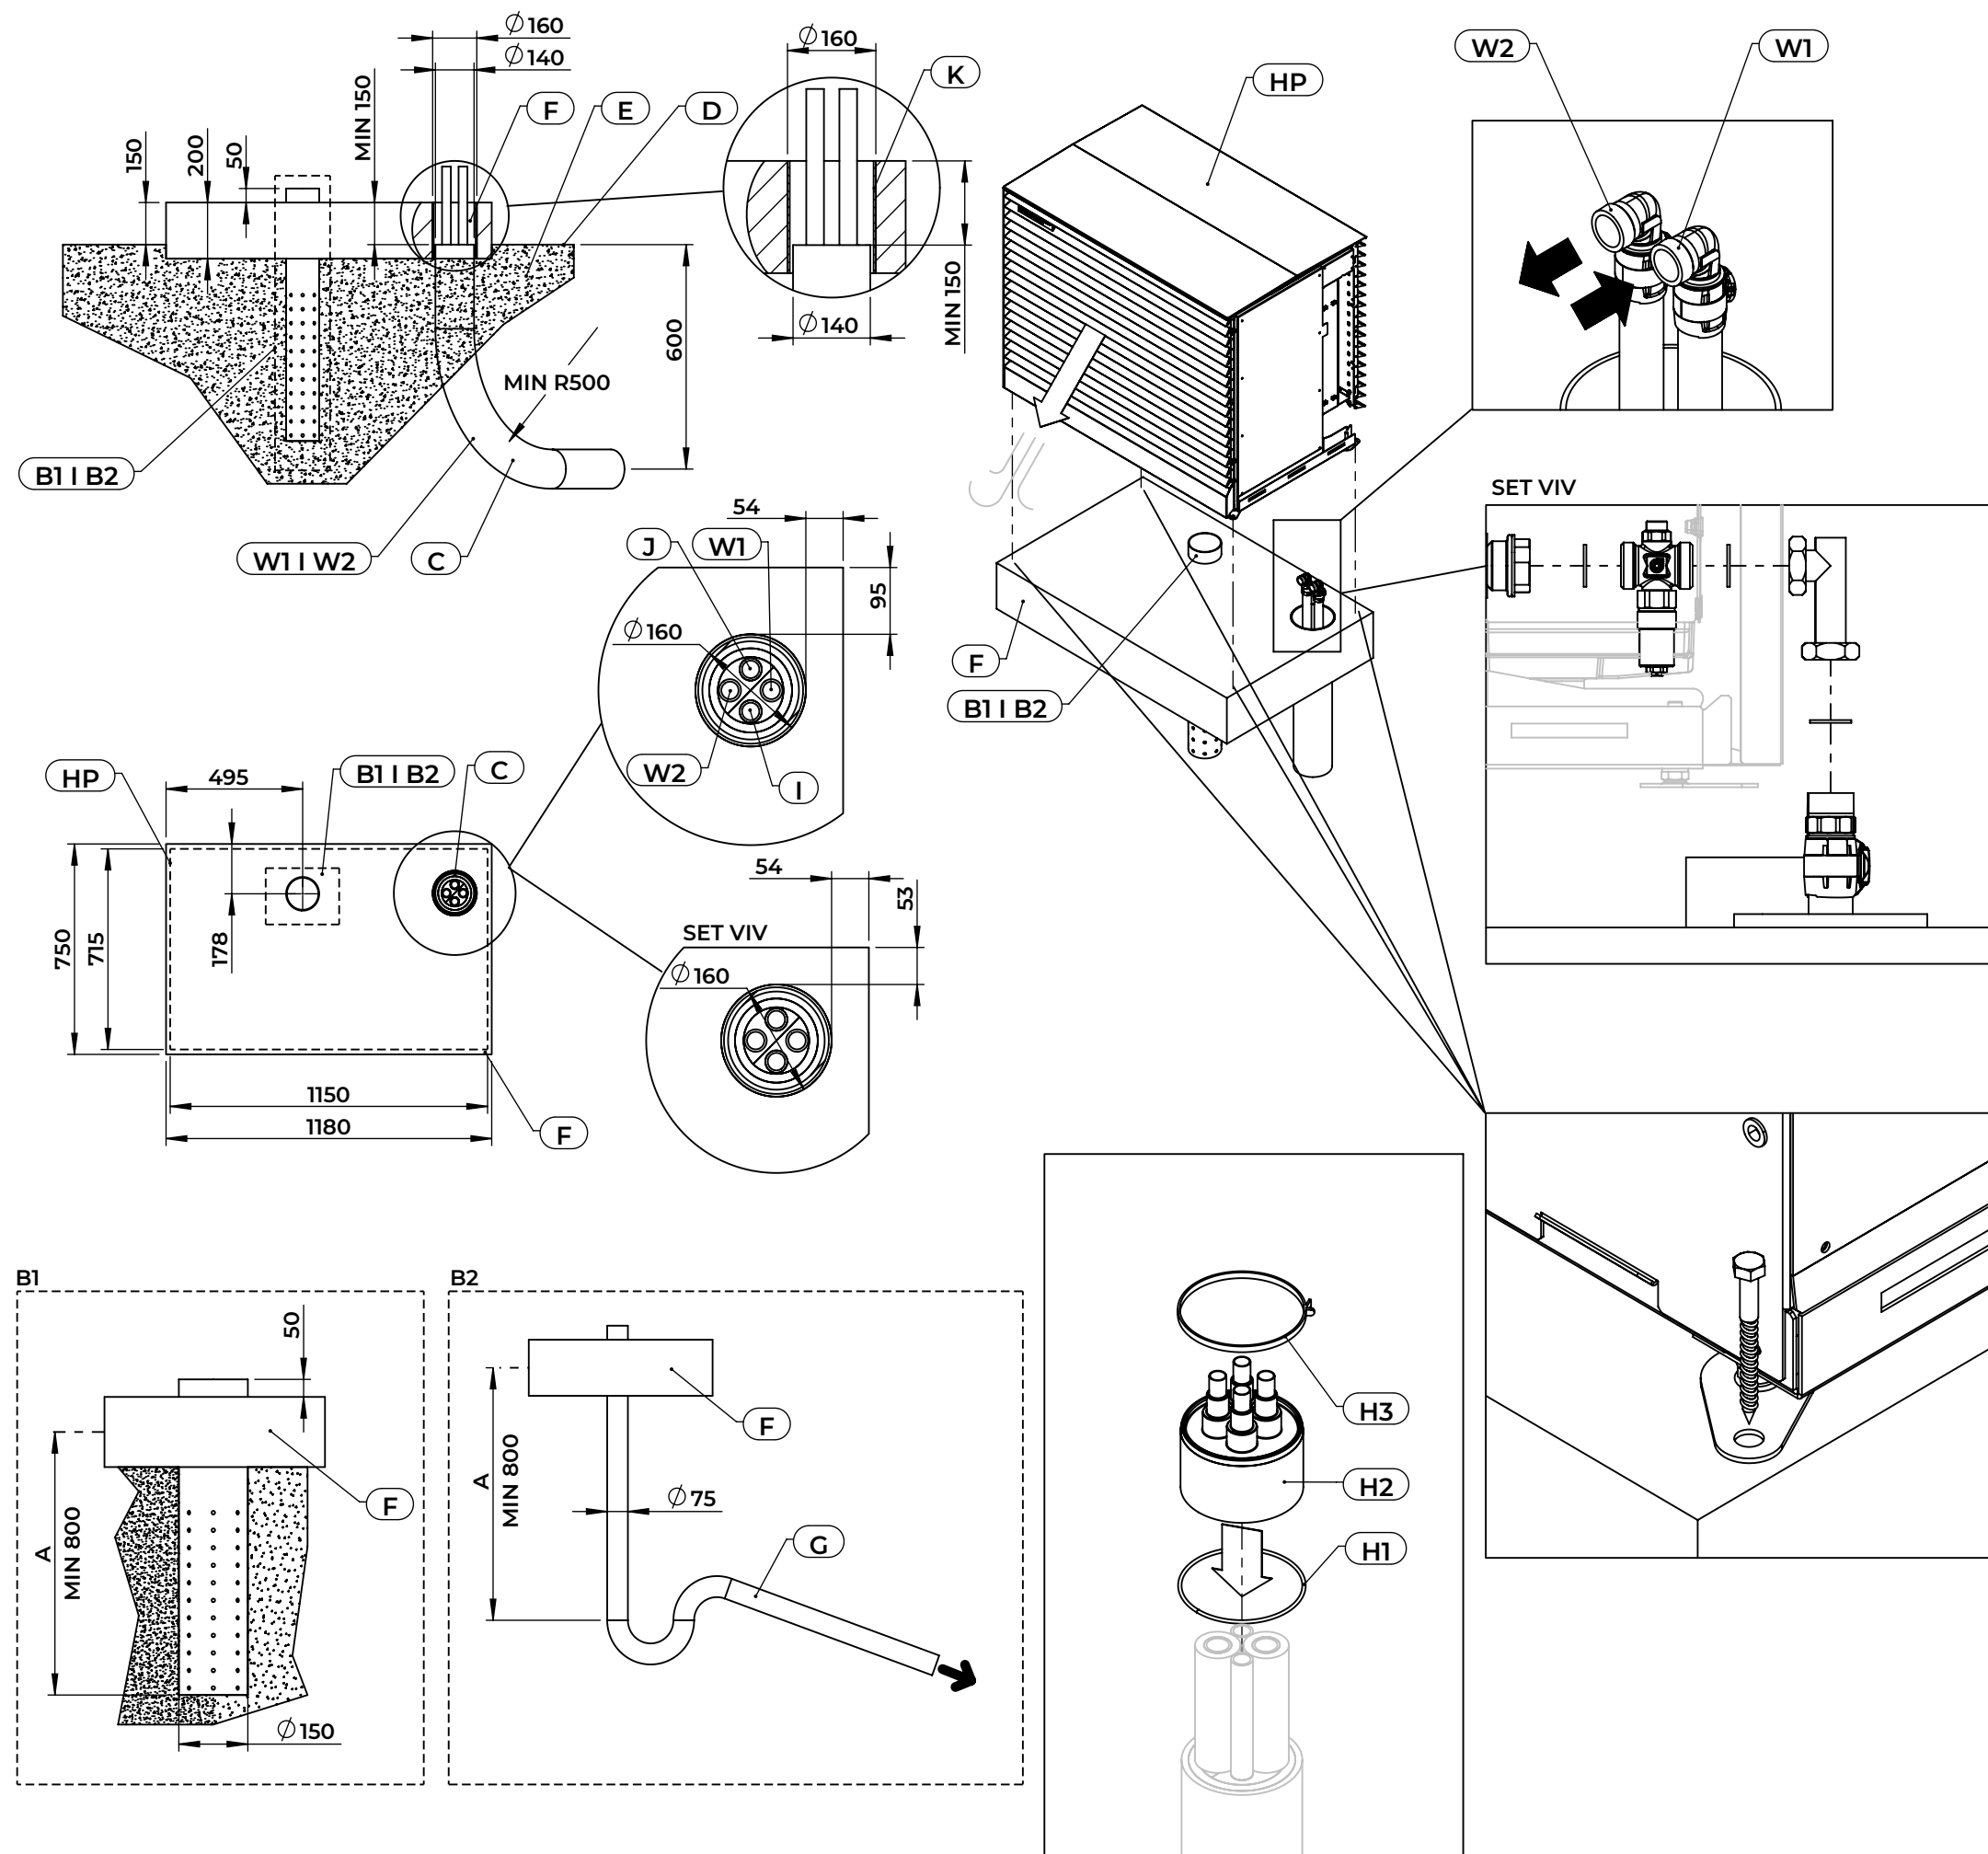

KRONOTERM

ADAPT 2

TPZ_(AF) ADAPT 2 S

A	GLOBINA ZMRZALI
B1	PERFORIRANA KANALIZACIJSKA CEV
B2	ODTOČNA KANALIZACIJSKA CEV
C	PREDIZOLIRANA CEV DN25 - CE_P 2X32/140 Q
D	NIVO TAL
E	UTRJENA PODLAGA
F	ARMIRANOBETONSKI TEMELJ
G	SIFON
H1	O-RING TESNILO (DEL ZK_P140 Q ZA CEV CE_P 2X32/140 Q)
H2	POKROV CEVI (DEL ZK_P140 Q ZA CEV CE_P 2X32/140 Q)
H3	OBJEMKA (DEL ZK_P140 Q ZA CEV CE_P 2X32/140 Q)
HP	TOPLITNA ČRPALKA
I	ZAŠČITNA CEV ZA KOMUNIKACIJSKI KABEL
J	ZAŠČITNA CEV ZA NAPAVALNI KABEL
K	KANALIZACIJSKA CEV
SET_VIV	PROTIZAMRZOVALNI VENTIL (OPCIJSKO)
W1	IZSTOP
W2	VSTOP



Preverite tesnost.
Izolirajte cevi in priključke s parozaporno izolacijo - 19 mm.
Namestite pokrov cevi (H1, H2, H3) in ga zatesnite, da preprečite vdor vode ali plina